


JOHN PETERS & ASSOCIATES
112 VILLAGE SQUARE WEST
RIDGWAY, CO 81432
(970) 626-9887

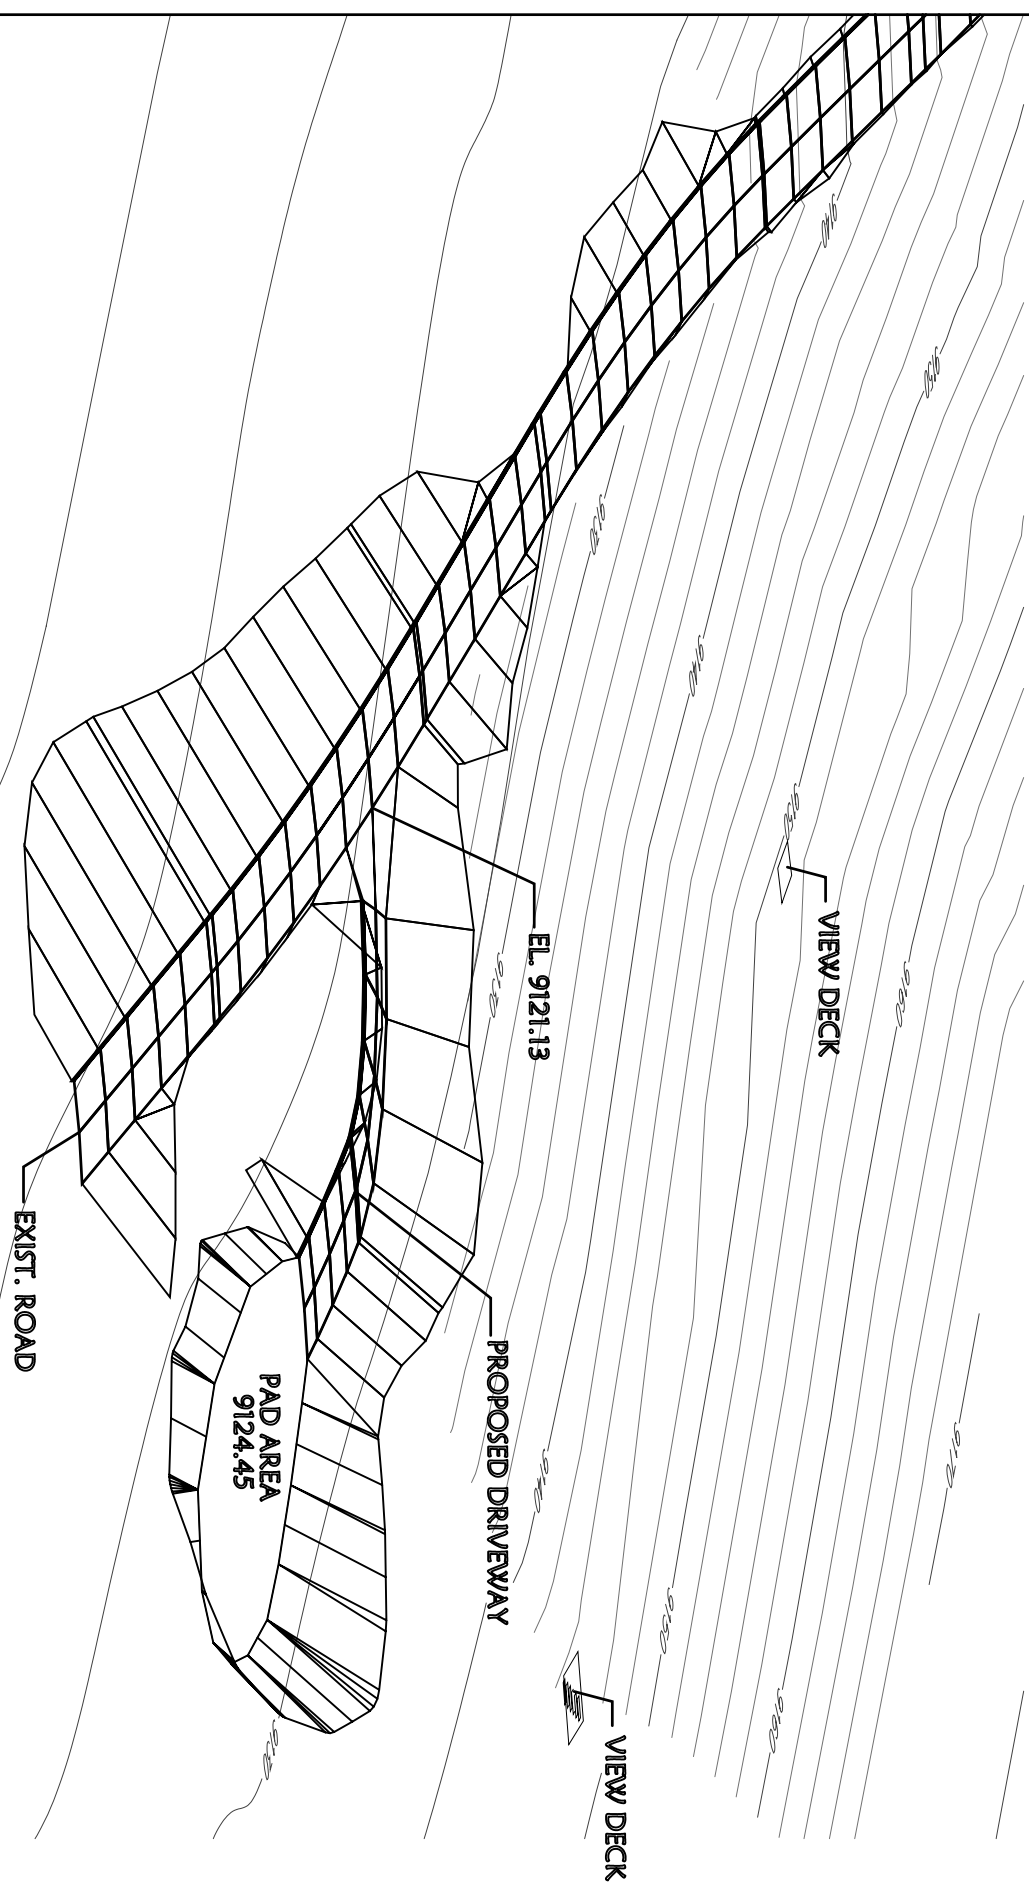

THE FALLS - LOT 4

3D-VIEW