


JOHN PETERS & ASSOCIATES  
 112 VILLAGE SQUARE WEST  
 RIDGWAY, CO 81432  
 (970) 626-9887

# THE FALLS - LOT 4

# PLAN & PROFILE

CUT = 475.56  
 FILL = 84.06

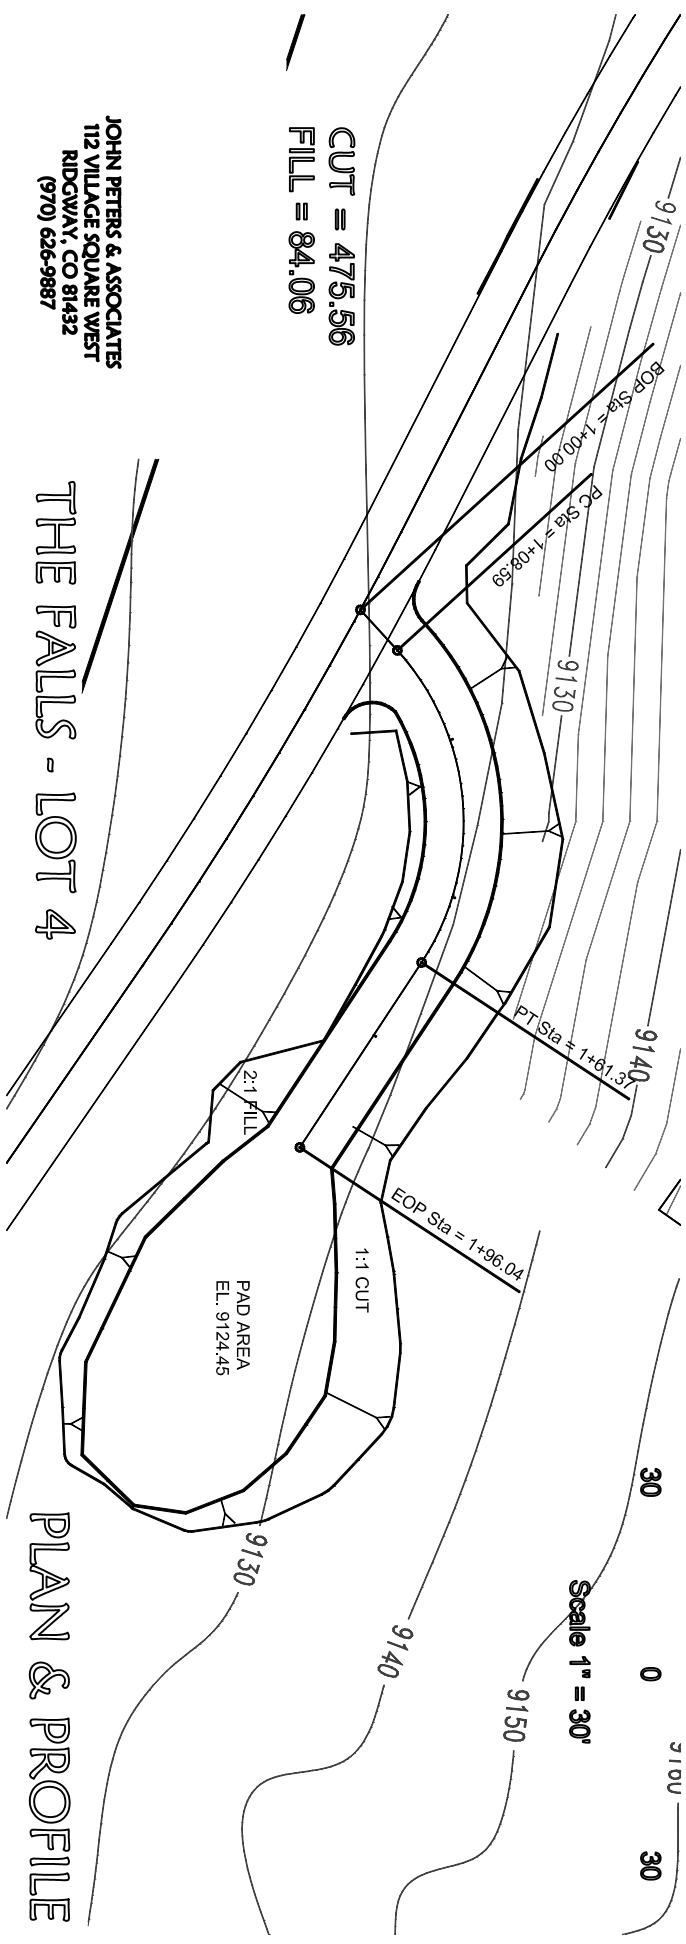

Scale 1" = 30'

